
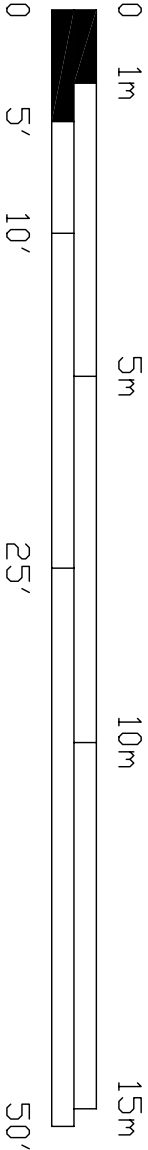


Plan View

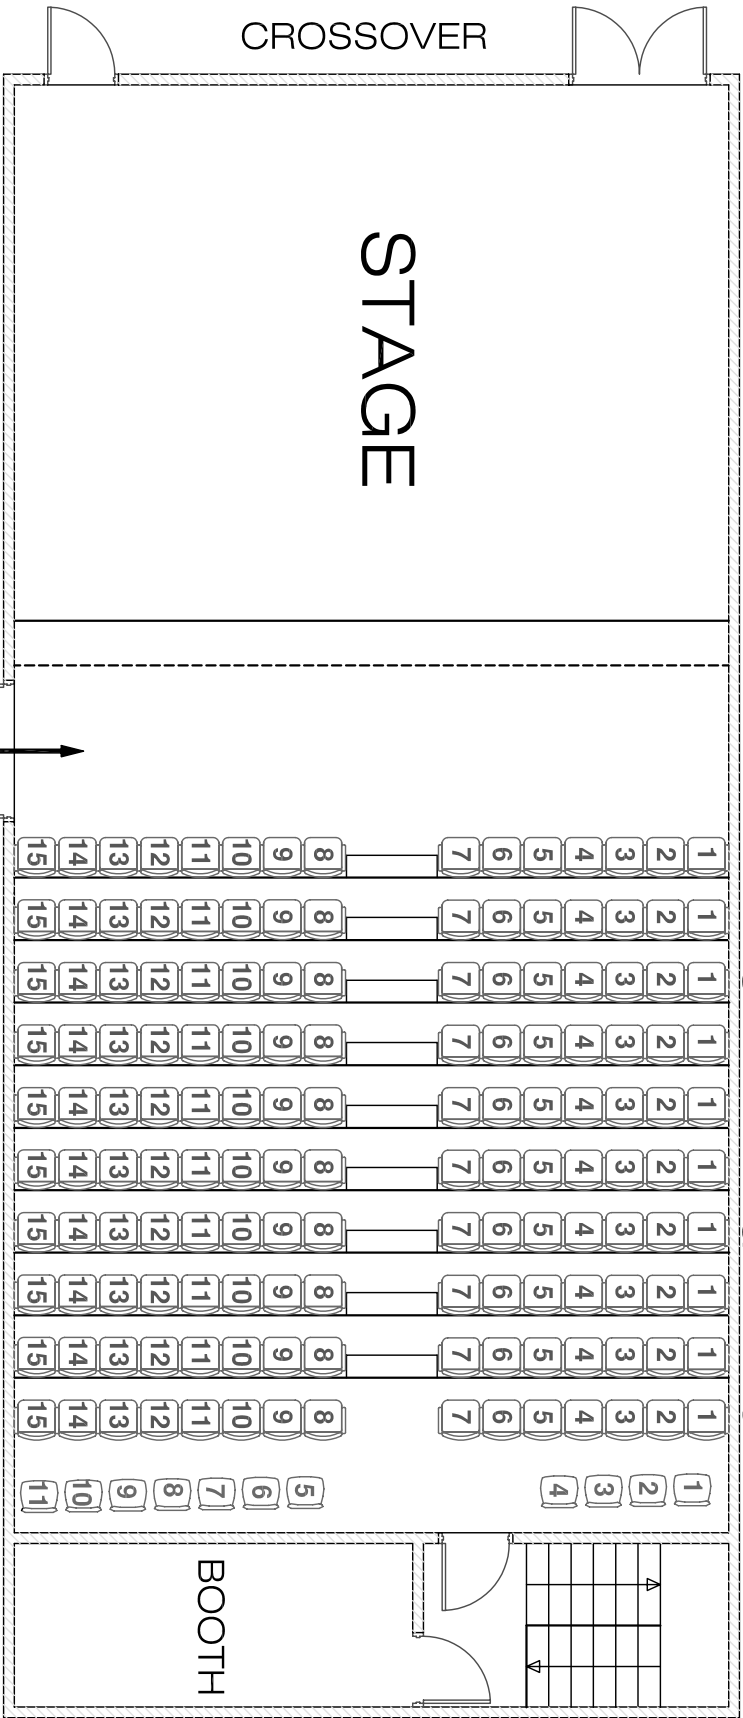

Event / Show: SHOW				Event Date: EVENTDATE	
Venue: Artword Theatre				Scale: As Marked	
Drawing Name: Mainspace					
Drawing by: MF		Drawing #: 1 of 1			
		Version #: 1		Date Revised: n / a	
				 PARALLEL	